

THIS BUILDING !!
PROFESSIONAL OFFICE
SPACE FOR LEASE



**Be a part of
Downtown!**

737 W 5th Avenue

Excellent Downtown 2nd Floor Office Suites

Located in landmark

Glacier Brewhouse / Orso Building

Available Office Space Offered

Suite 202 = 473rsf \$1.60 psf \$756.80/monthly

Suite 206 = 596rsf \$1.60 psf \$953.60/monthly

Available Retail Space

Suite C = 1,862sf \$2.34psf + gas, electric & janitorial

Parking may be available for retail tenants at \$85/month upon availability.



PACIFIC TOWER
PROPERTIES

For more information

Mark W. Rowley
Broker




907.244.3000

mrowley@pacifictower.com


400 D Street, Suite 210
Anchorage, AK 99501
(907) 561-4010
www.pacifictower.com

*All information is deemed reliable. Pacific Tower Properties offers no warranties on this information.
Prospective tenants are hereby advised to independently verify all information.*

737 W 5th Ave. 2nd Floor

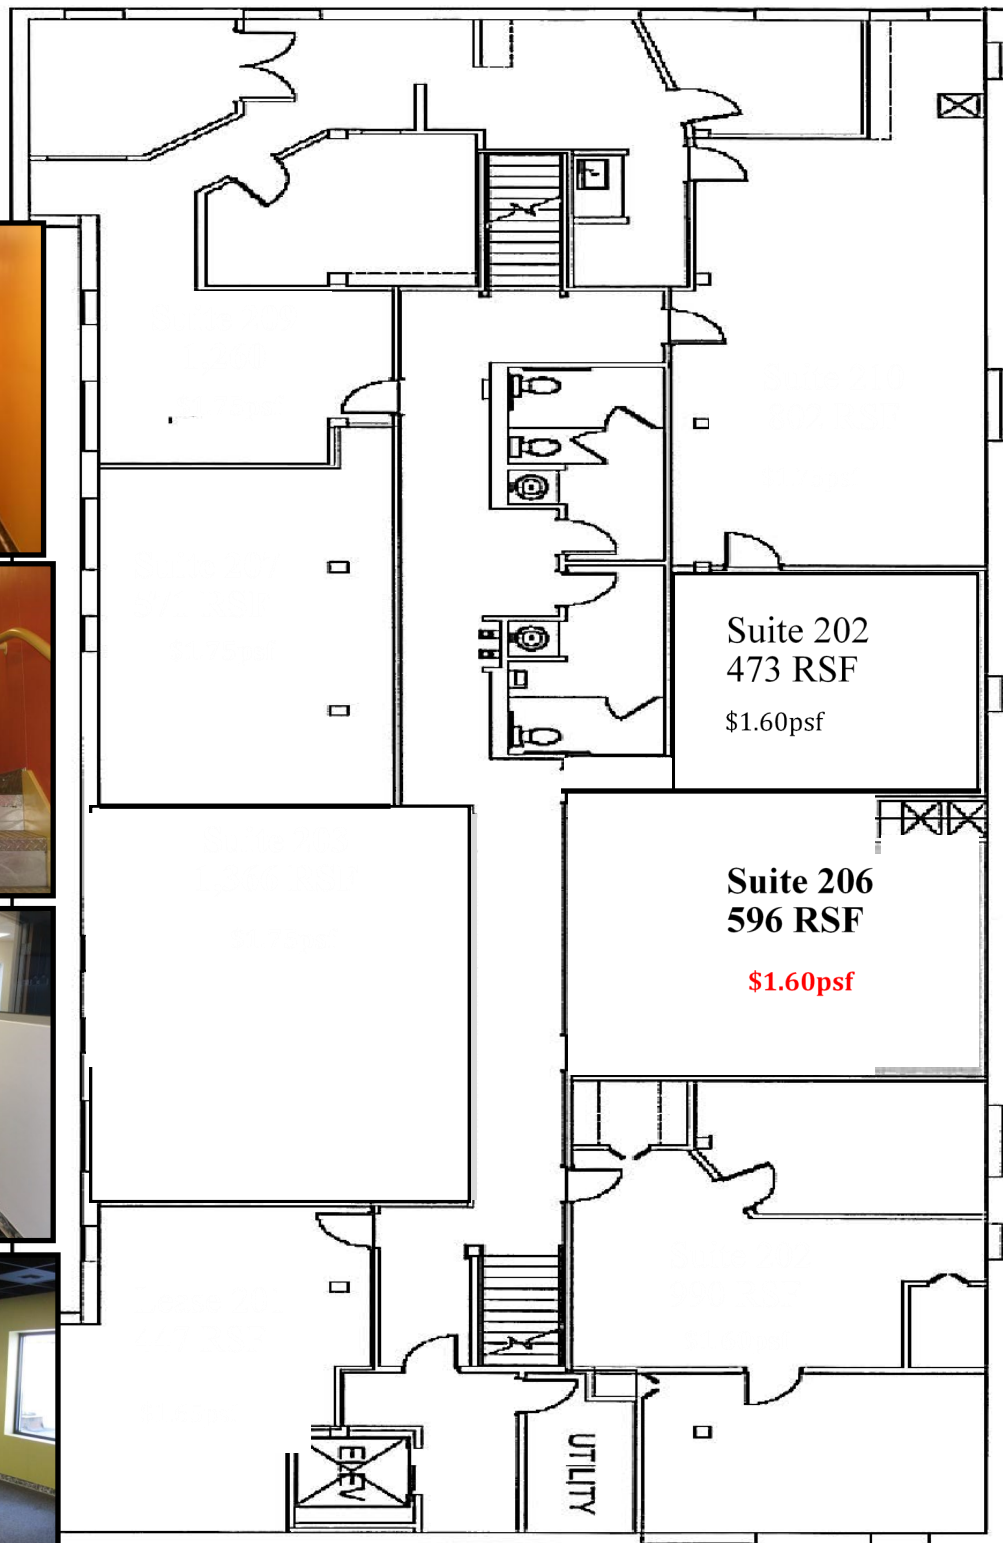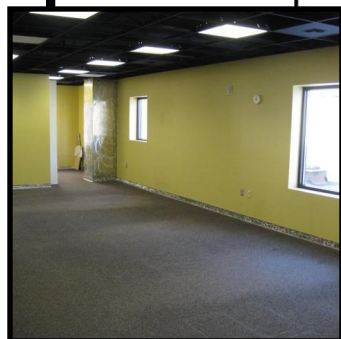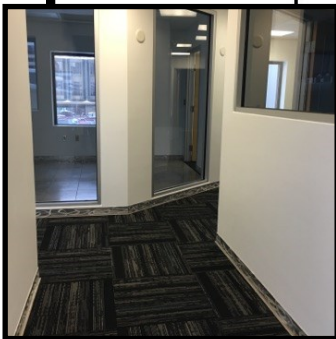

1st Floor Retail Space

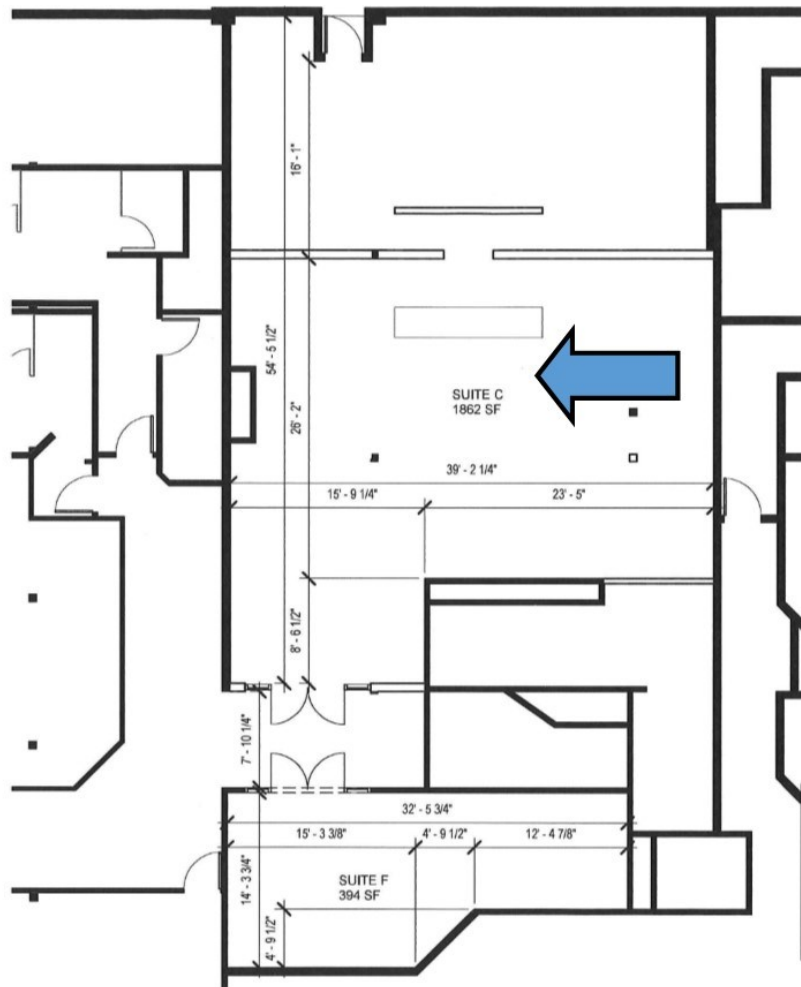

DIMENSIONS ARE APPROXIMATE TO FACE OF WALL. ALL DIMENSIONS TO BE FIELD VERIFIED.



737 W. 5th Ave.

SUITE C & SUITE F

Project number	A9083.01	AX.XX
Date	01/08/18	
Drawn by	Author	
Checked by	Checker	
		Scale 1/8" = 1'-0"

1/8/2018 12:32:21 PM



ALASKA REAL ESTATE COMMISSION CONSUMER DISCLOSURE

This Consumer Disclosure, as required by law, provides you with an outline of the duties of a real estate licensee (licensee). This document is not a contract. By signing this document you are simply acknowledging that you have read the information herein provided and understand the relationship between you, as a consumer, and a licensee. (AS 08.88.600 – 08.88.695)

There are different types of relationships between a consumer and a licensee. Following is a list of such relationships created by law:

Specific Assistance

The licensee does not represent you. Rather the licensee is simply responding to your request for information. And, the licensee may "represent" another party in the transaction while providing you with specific assistance.

Unless you and the licensee agree otherwise, information you provide the licensee is not confidential.

Duties **owed** to a consumer by a licensee providing specific assistance include:

- a. Exercise of reasonable skill and care;
- b. Honest and good faith dealing;
- c. Timely presentation of all written communications;
- d. Disclosing all material information known by a licensee regarding the physical condition of a property; and
- e. Timely accounting of all money and property received by a licensee.

Representation

The licensee represents only one consumer unless otherwise agreed to in writing by all consumers in a transaction.

Duties **owed** by a licensee when representing a consumer include:

- a. Duties owed by a licensee providing specific assistance as described above;
- b. Not intentionally take actions which are adverse or detrimental to a consumer;
- c. Timely disclosure of conflicts of interest to a consumer;
- d. Advising a consumer to seek independent expert advice if a matter is outside the expertise of a licensee;
- e. Not disclosing consumer confidential information during or after representation without written consent of the consumer unless required by law; and
- f. Making a good faith and continuous effort to accomplish a consumer's real estate objective(s).

Neutral Licensee

A neutral licensee is a licensee that provides specific assistance to both consumers in a real estate transaction but does not "represent" either consumer. A neutral licensee must, prior to providing specific assistance to such consumers, secure a Waiver of Right to be Represented (form 08-4212) signed by both consumers.

Duties **owed** by a neutral licensee include:

- a. Duties owed by a licensee providing specific assistance as described above;
- b. Not intentionally taking actions which are adverse or detrimental to a consumer;
- c. Timely disclosure of conflicts of interest to both consumers for whom the licensee is providing specific assistance;
- d. If a matter is outside the expertise of a licensee, advise a consumer to seek independent expert advice;
- e. Not disclosing consumer confidential information during or after representation without written consent of the consumer unless required by law; and
- f. Not disclosing the terms or the amount of money a consumer is willing to pay or accept for a property if different than what a consumer has offered or accepted for a property.

If authorized by the consumers, the neutral licensee may analyze and provide information on the merits of a property or transaction, discuss price terms and conditions that might be offered or accepted, and suggest compromise solutions to assist consumers in reaching an agreement.

Designated Licensee

In a real estate company, a broker may designate one licensee to represent or provide specific assistance to a consumer and another licensee in the same office to represent or provide specific assistance to another consumer in the same transaction.

ACKNOWLEDGEMENT:

I/We, **Prospective Tenant:** _____ have read the information provided in this Alaska Real Estate
(print consumer's name(s))
Consumer Disclosure and understand the different types of relationships I/we may have with a real estate licensee. I/We
understand that Mark W Rowley / Melonie Chapman of Pacific Tower Properties,
(licensee name) (brokerage name)
will be working with me/us under the relationship(s) selected below.

(Initial)

_____ **Specific assistance without representation.**

_____ **Representing the Seller/Lessor only.** (may provide specific assistance to Buyer/Lessee)

_____ **Representing the Buyer/Lessee only.** (may provide specific assistance to Seller/Lessor)

_____ **Neutral Licensee.** (must attach Waiver of Right to be Represented, form 08-4212)

Date: 9/13/2021

Signature: Mark Rowley M. Chapman
(Licensee) Mark W Rowley / Melonie Chapman

Date: _____

Signature: _____
(Consumer)

Prospective Tenant:

Date: _____

Signature: _____
(Consumer)

THIS CONSUMER DISCLOSURE IS NOT A CONTRACT